


# VERLICHTINGSPLAN

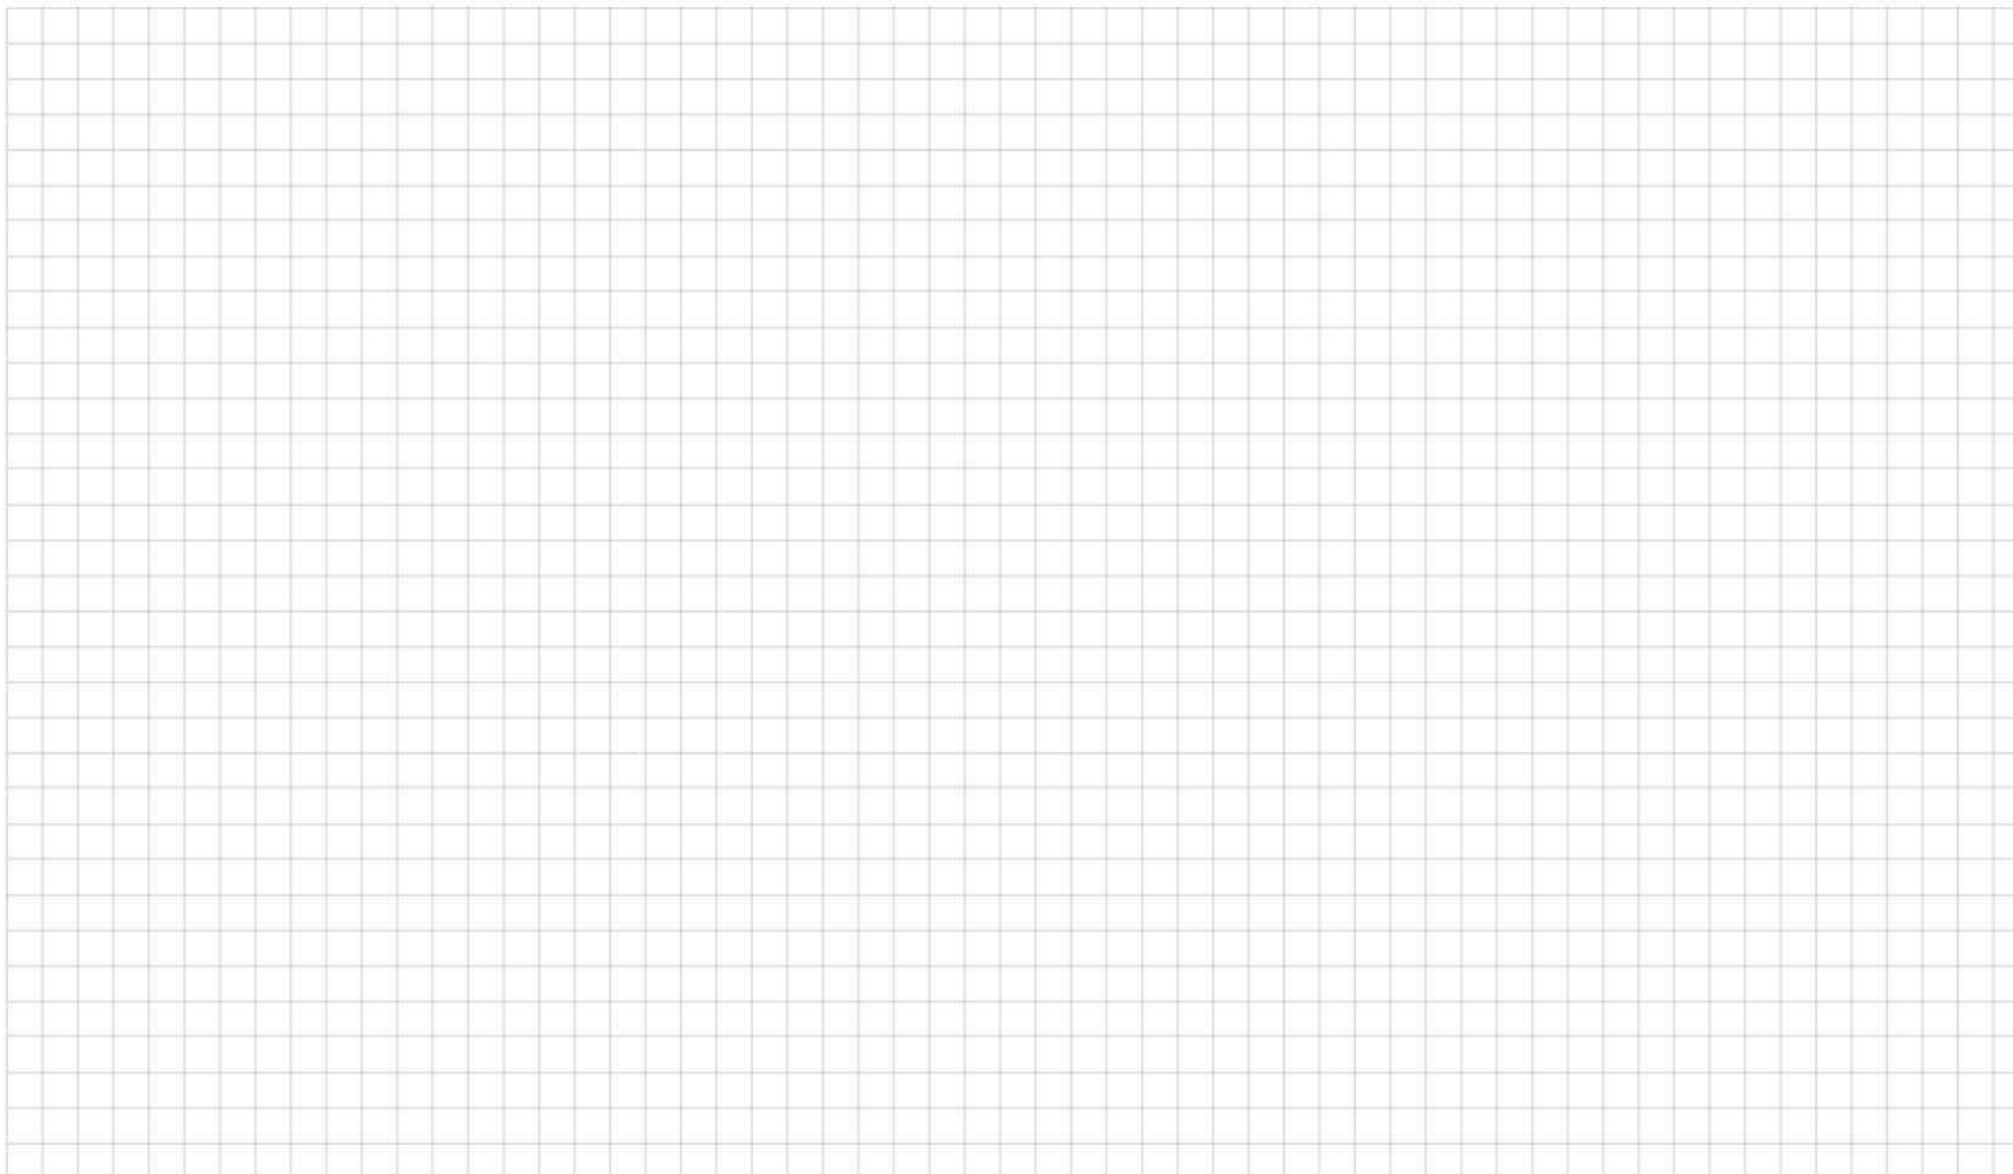

Plafondlamp 

Wandlamp 

Lichtstrip 

Staande lampen 