


KALDEWEI

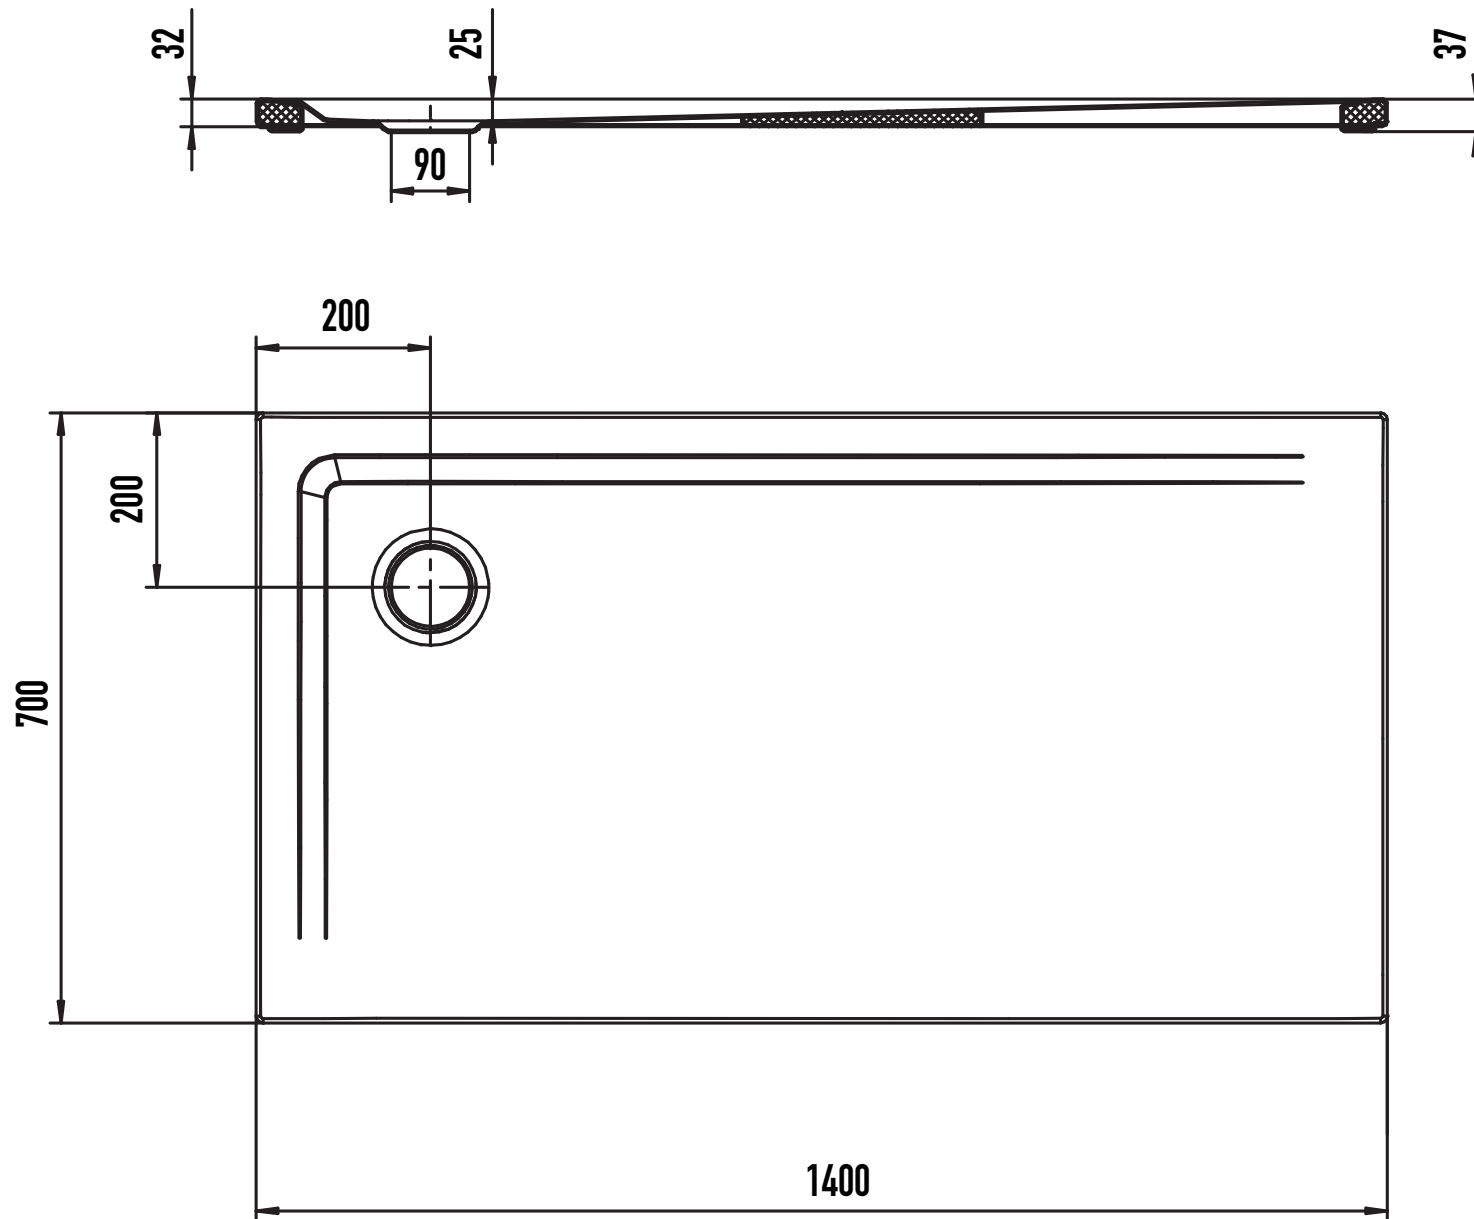

SUPERPLAN 1826-5